

AST 43

12

TIŠŇOV

Sinice III/

POTRAVINY 566

R=300

PRISTRESEK

367

SO1

SO2

SO

NONOSTAVBA

370












20

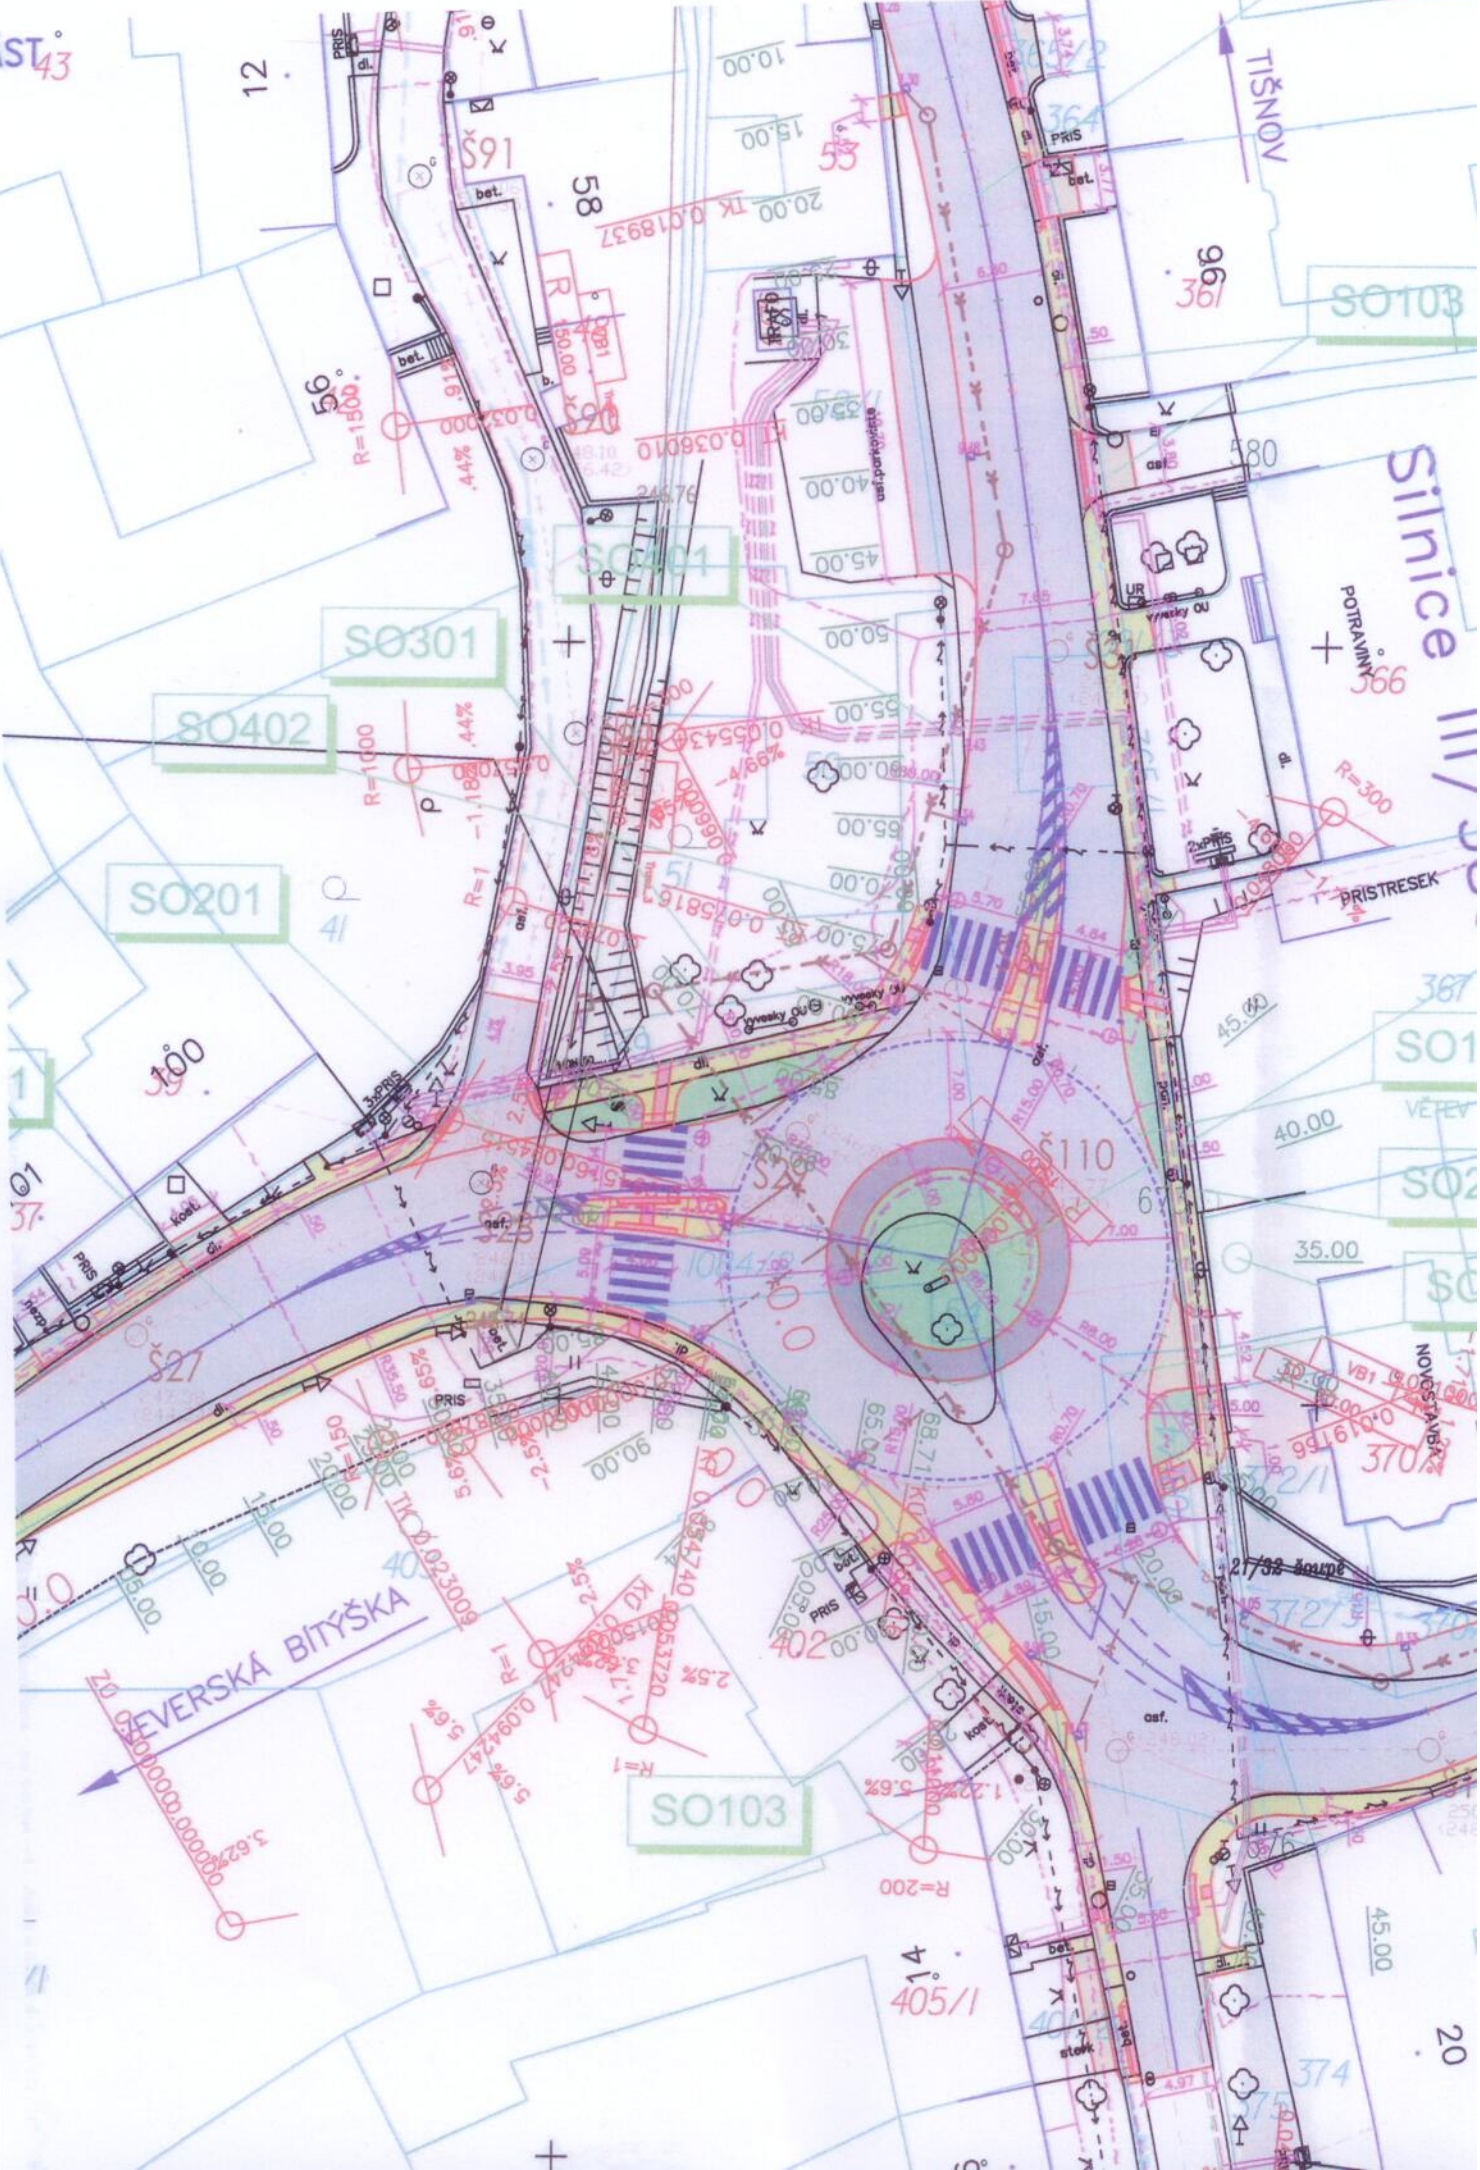

SEVERSKA BITYŠKA

SO402

SO301

SO201

SO103













405/1

20

20